




BUCHANAN AVE.

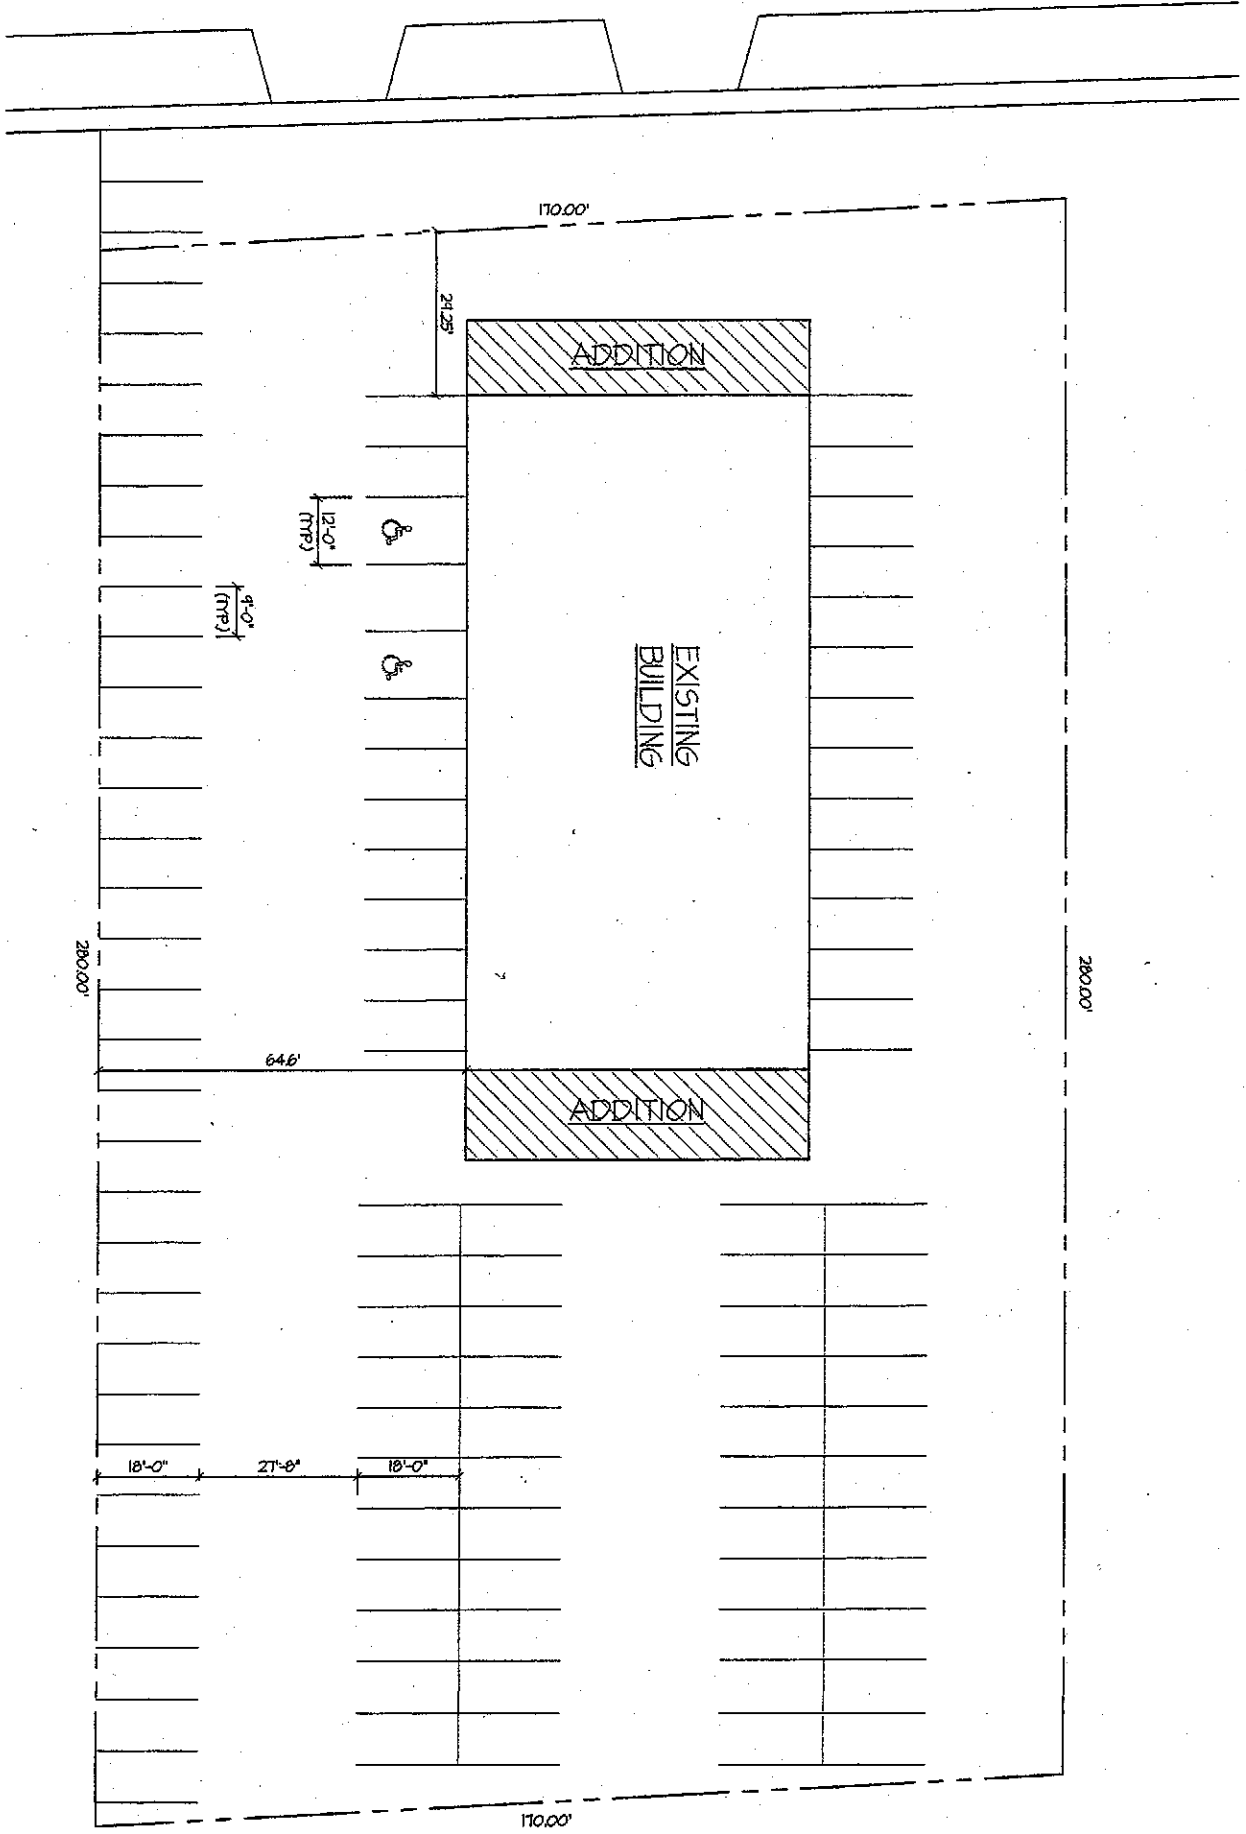

SITE PLAN
SCALE: 1" = 20'

 

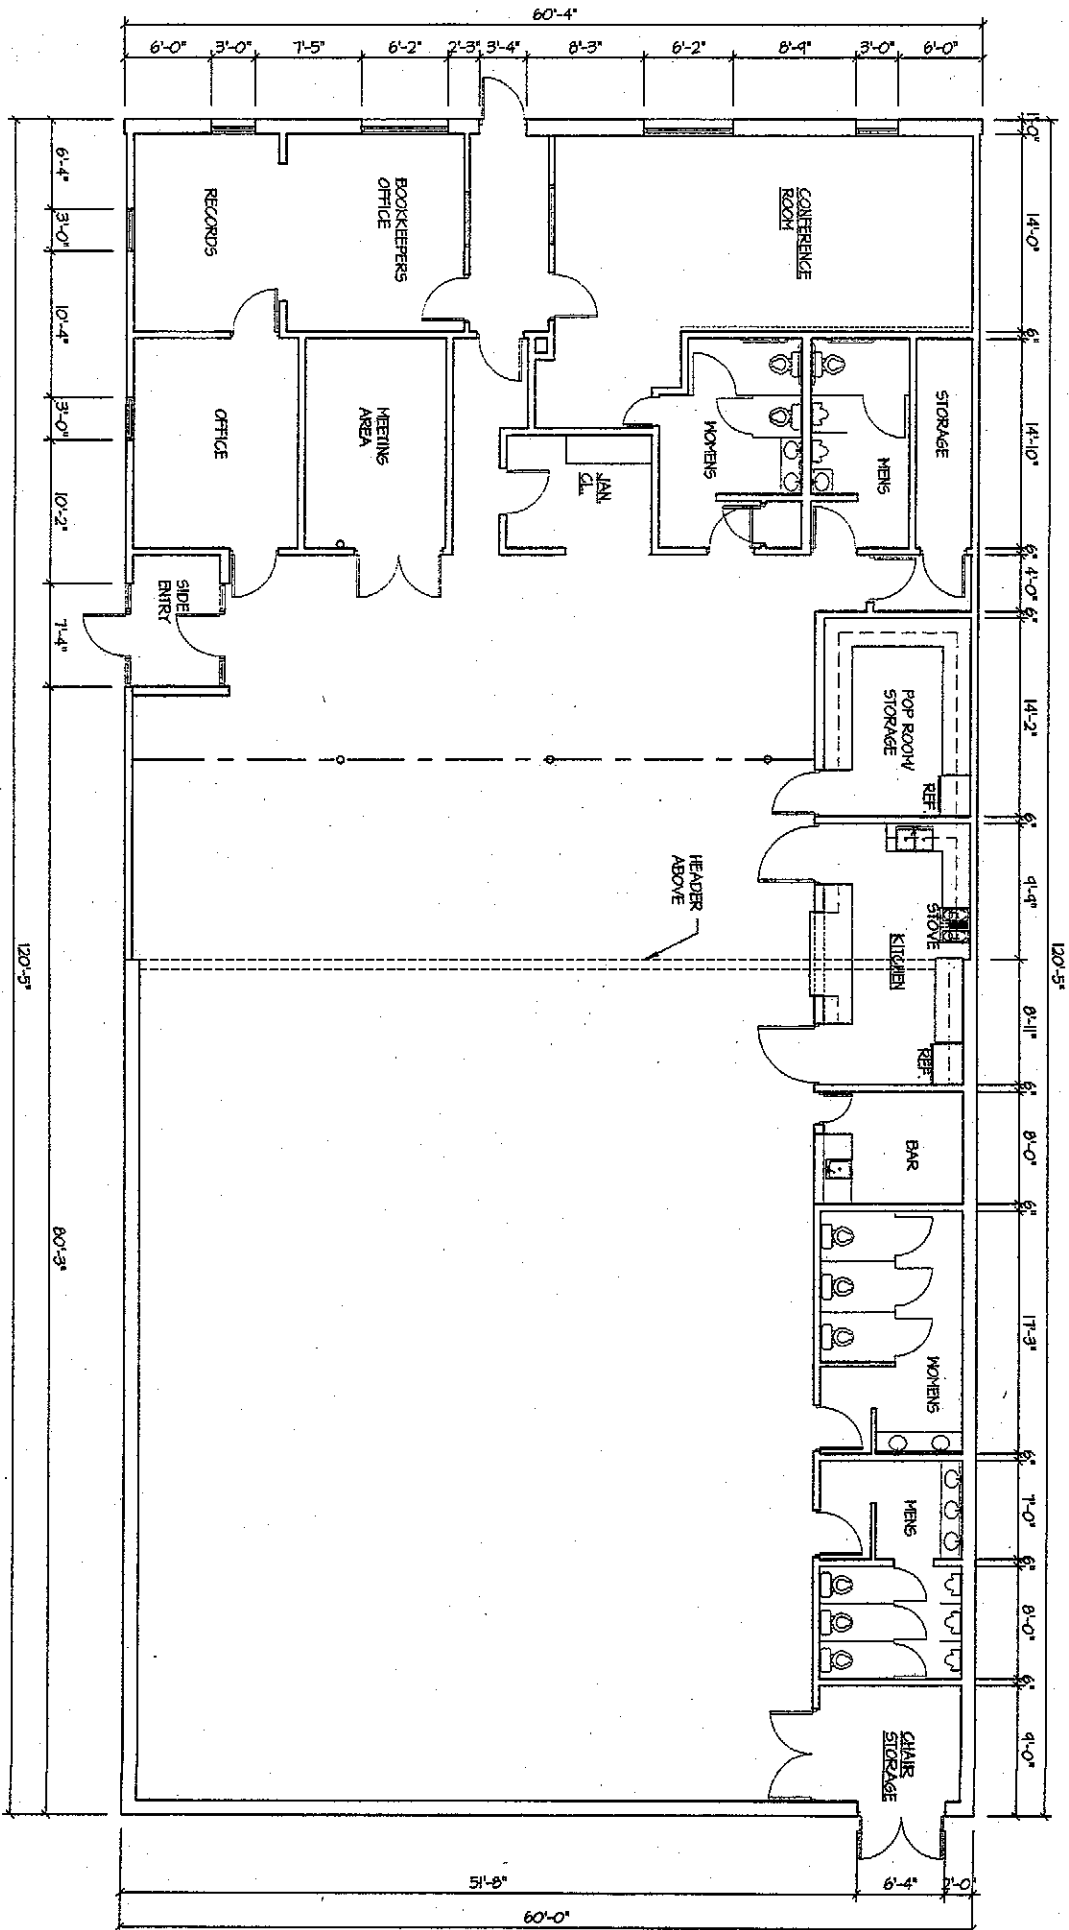

EXISTING FLOOR PLAN
 SCALE: 1/4" = 1'-0"

